


1/4" DIA. HOLE DRILLED THROUGH  
BOTTOM OF WOOD NAILER AT  
PANEL POINT

LOOPEd CONNECTION AROUND  
TOP CHORD OF BAR JOIST AT  
PANEL POINT

DO NOT EXCEED A 45° ANGLE HERE  
WHEN MAKING LOOPEd CONNECTION.

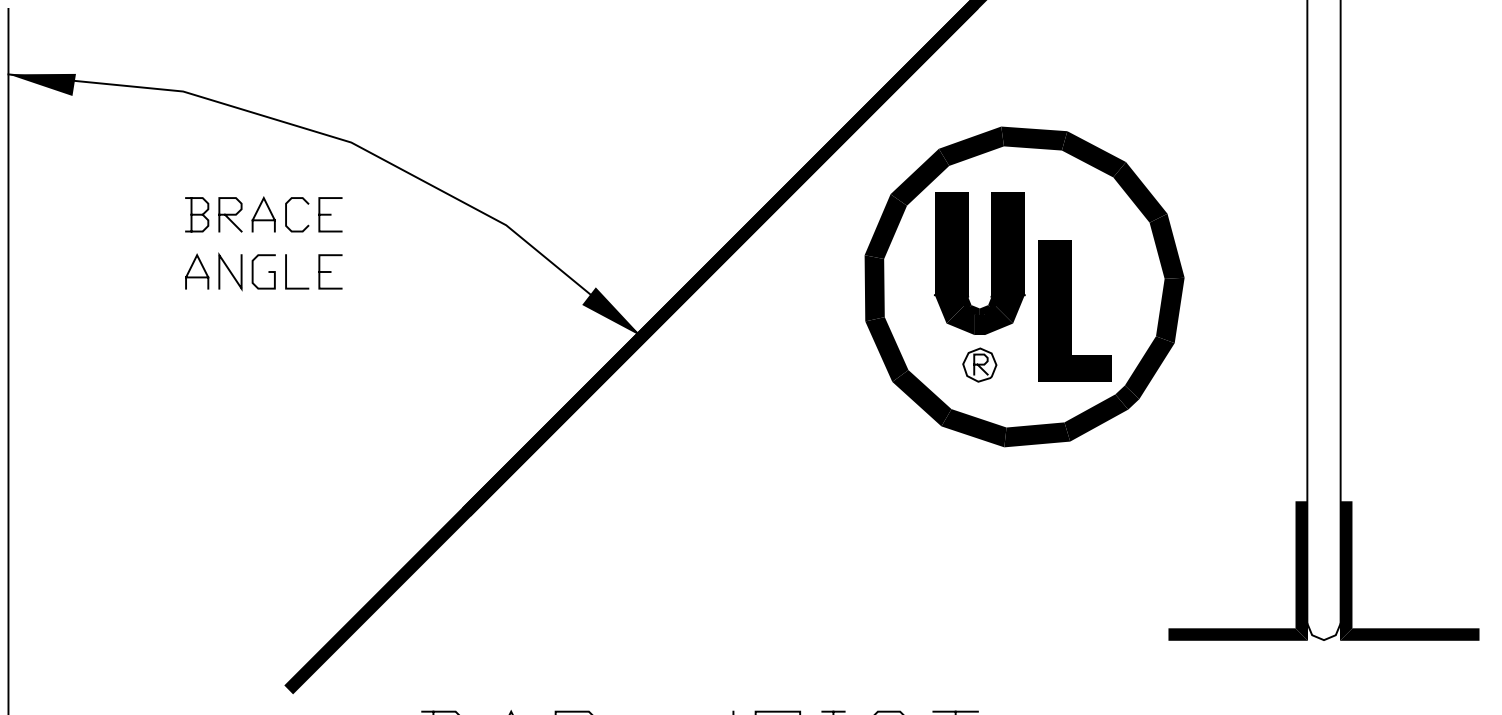

BAR JOIST  
W/ WOOD NAILER